


EQP. CODE	DISCRIPTION	EQP. CODE	DISCRIPTION
T-400	BLEACHED OIL TANK	E-502	BLEACHER
PHE-4	PLATE HEAT EXCH.	E-504	CATCH ALL
FM1	FLOW METER	VP-2	VACUUM SYSTEM
I-549	PNEUMATIC EARTH CONVEYING SYSTEM	E-505	CYCLONE SEPARATOR
I-550	AIR COMPRESSOR	PLF-1/2	PRESSURE LEAF FILTER
T-500	EARTH DOSING HOPPER	P-1 & P-2	POLISHING FILTER
I-500	ELECTRONIC DOSING SYSTEM	T-6	SLOPE OIL TANK
E-501	OIL EARTH MIXER	SE-1/2	SPENT EARTH HOPPER

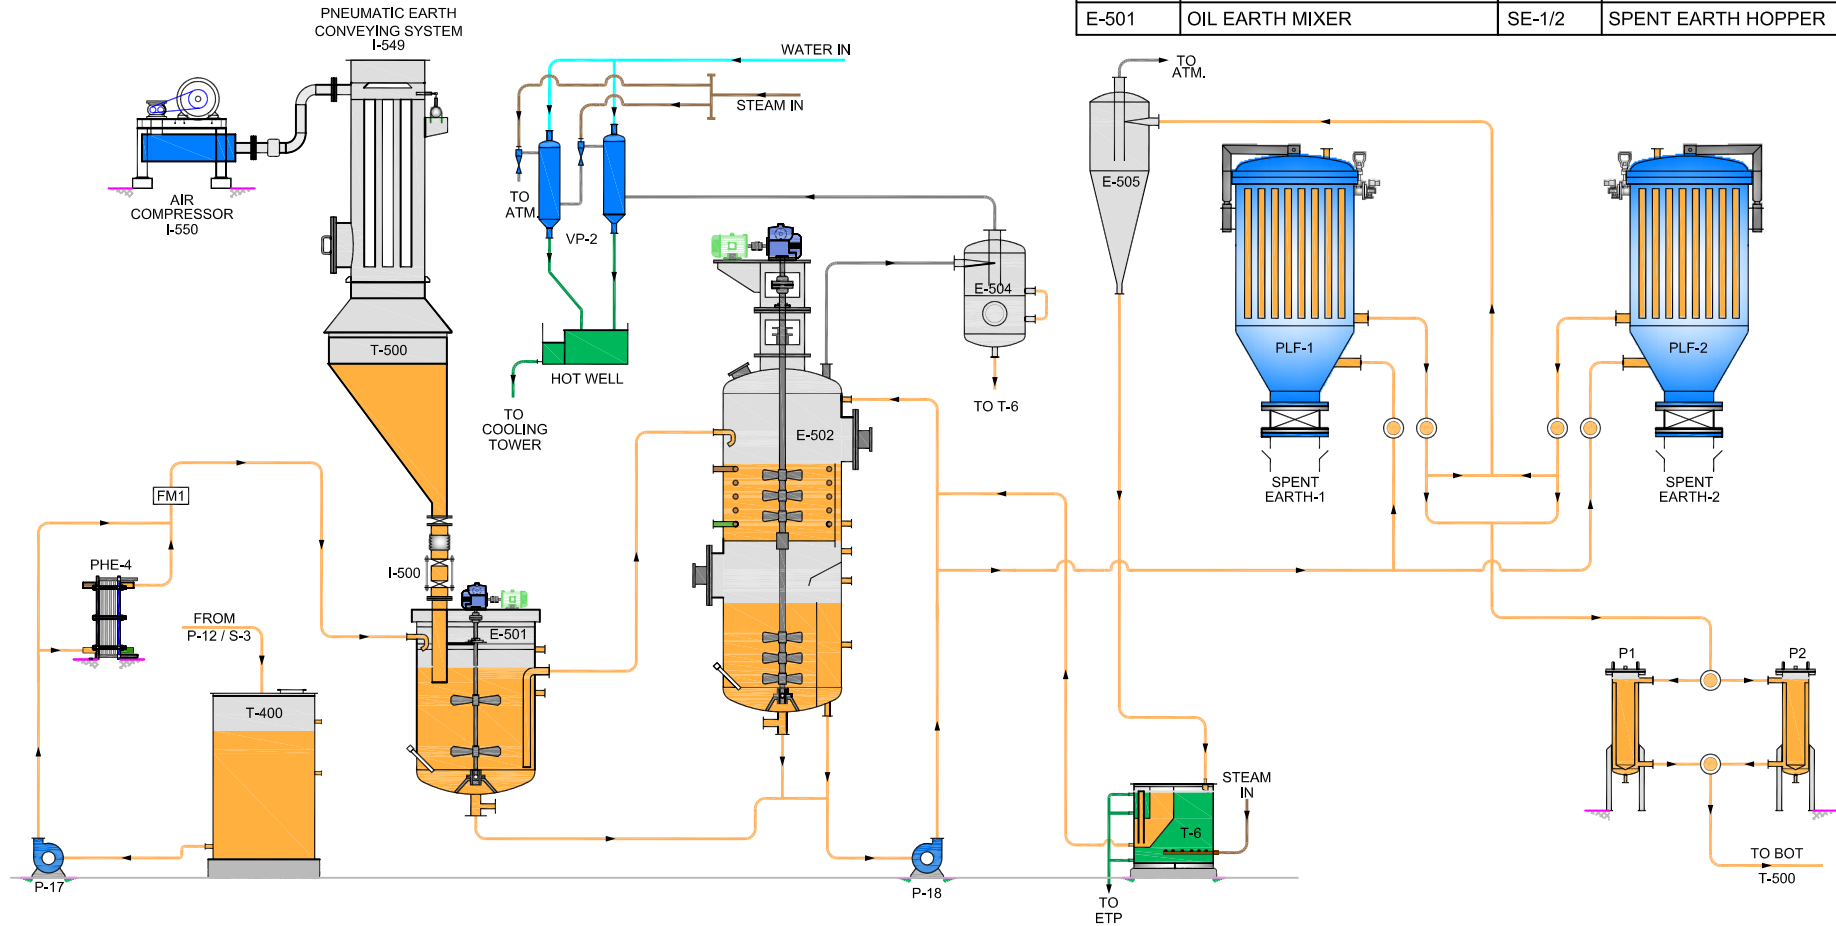

CONTINUOUS BLEACHING SECTION



TITLE:-  
CONTINUOUS BLEACHING SECTION  
CLIENT:- GENERAL



**COTTOR PLANTS (INDIA) PVT. LTD.**  
706, Acme Plaza, Opp. Sangam Talkies, Andheri-Kurla Road  
Andheri (East), Mumbai - 400 059. (India) Tel.: +91-22- 2826 4201/2/3/4  
Fax: +91-7303178240 E-mail: cottor@vsnl.com Website: www.cottor.com  
Certified ISO 9001 : 2015 Company

SCALE:- N.T.S.  
DATE:-20-01-2017  
DRAWN:- D.S.K.

DRAWING NO.-  
CBR100-CP202  
PAGE NO. 1 REV.- 0