


DWG. NO.:- CDR100-CP203

EQP. CODE	DESCRIPTION
T-500	BLEACHED OIL TANK
F-607 TO F-610	POLISH FILTER
PHE-9,10&11	PLATE HEAT EXCH.
E-751HE	HEAT EXCHANGER
E-701	FINAL HEATER
E-702 TO E-703	DEODORIZING TRAYS
E-704	RE-GENERATIVE HEAT EXCHANGER
C-713	CITRIC ACID DOSING SYSTEM
E-710	FATTY ACID SCRUBBER
E-702	FINAL HEATER
V-714	VACUUM SYSTEM
E-708	STEAM SUPER HEATER

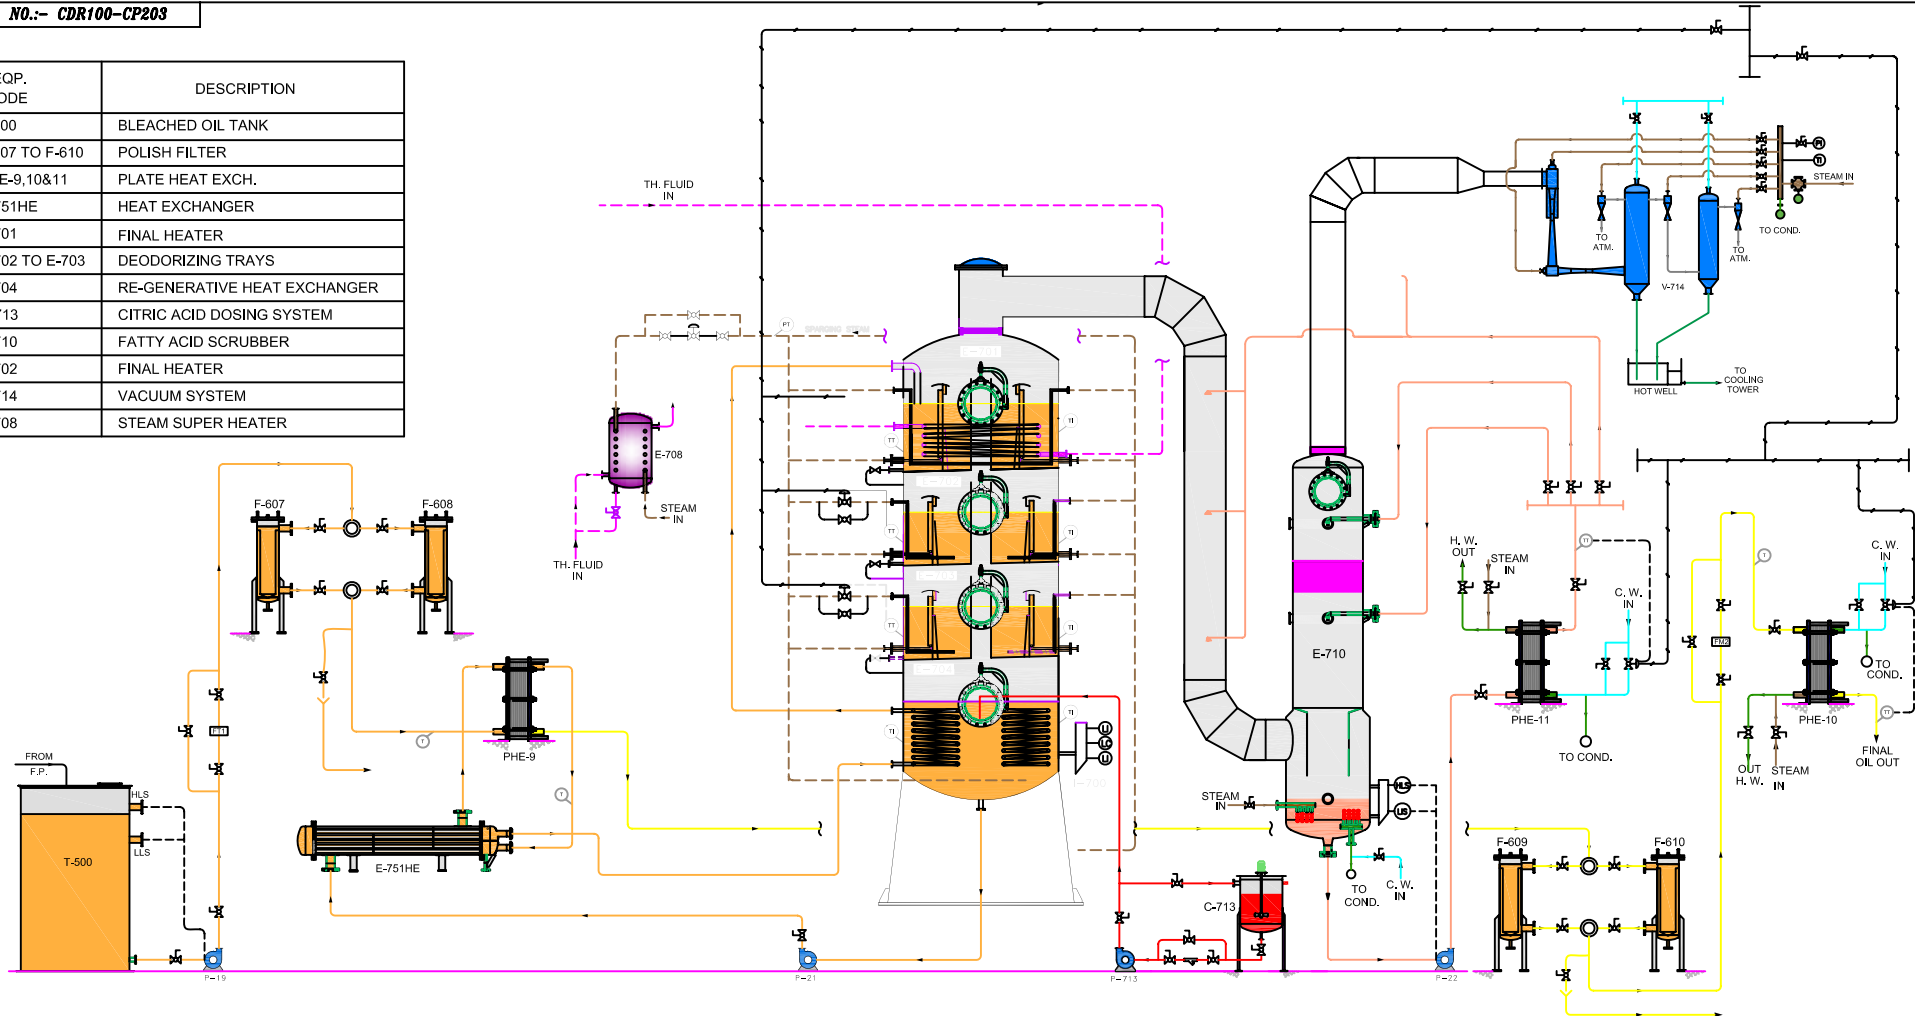

CONTINUOUS PHYSICAL DEODORIZING SECTION

LEGENDS:

	PRESSURE INDICATOR		STRAINER
	TEMPERATURE INDICATOR		FLOW TRANSMITTER
	BALL VALVE		P-PUMP
	GLOBE VALVE		TRAP
	PNEUMATIC CONTROL		

	PNEUMATIC LINE		INTERLOCKING LINE
	COLD WATER LINE		HOT WATER LINE
	STEAM LINE		VACUUM LINE
	OIL LINE		FINAL OIL LINE



TITLE:-  
CONTINUOUS PHYSICAL DEODORIZING SECTION  
CLIENT:- GENERAL



**COTTOR PLANTS (INDIA) PVT. LTD.**  
706, Acme Plaza, Opp. Sangam Talkies, Andheri-Kurla Road  
Andheri (East), Mumbai - 400 059. (India) Tel.: +91-22- 2826 4201/2/3/4  
Fax: +91-7303178240 E-mail: cottor@vsnl.com Website: www.cottor.com  
Certified ISO 9001 : 2015 Company

SCALE:- N.T.S.  
DATE:-20-01-2017  
DRAWN:- D.S.K.

DRAWING NO.-  
CDR100-CP203  
PAGE NO. 1 REV.- 0