


EOP. CODE	DISCRIPTION	EOP. CODE	DISCRIPTION
T-401/402	SERVICE TANK	P-11	CAUSTIC DOSING PUMP
P-4	OIL FEED PUMP	DM	DISK MIXER
PHE-1,2&3	OIL HEATER	T-308	CAUSTIC PREPARATION TANK
IM-1	INLINE MIXER	P-7	LYE CIRCULATION PUMP
HT	HYDRATION TANK	KM	KNIFE MIXER
S-1&2	CENTRIFUGAL SEPARATOR	T-307	HOT WATER TANK
T-305	SOAP STOCK TANK	T-309	SLOPE OIL TANK
FM-2/3/4	WATER FLOW METER	P-7	HOT WATER PUMP
FM-1	OIL FLOW METER	P-6	SLOPE OIL PUMP
P-14	SOAP STOCK PUMP	VD	VACUUM DRYER
P-5,8 & 12	OIL TRANSFER PUMP	P-13	VACUUM DRYER PUMP
T-101	CAUSTIC MTERING TANK		

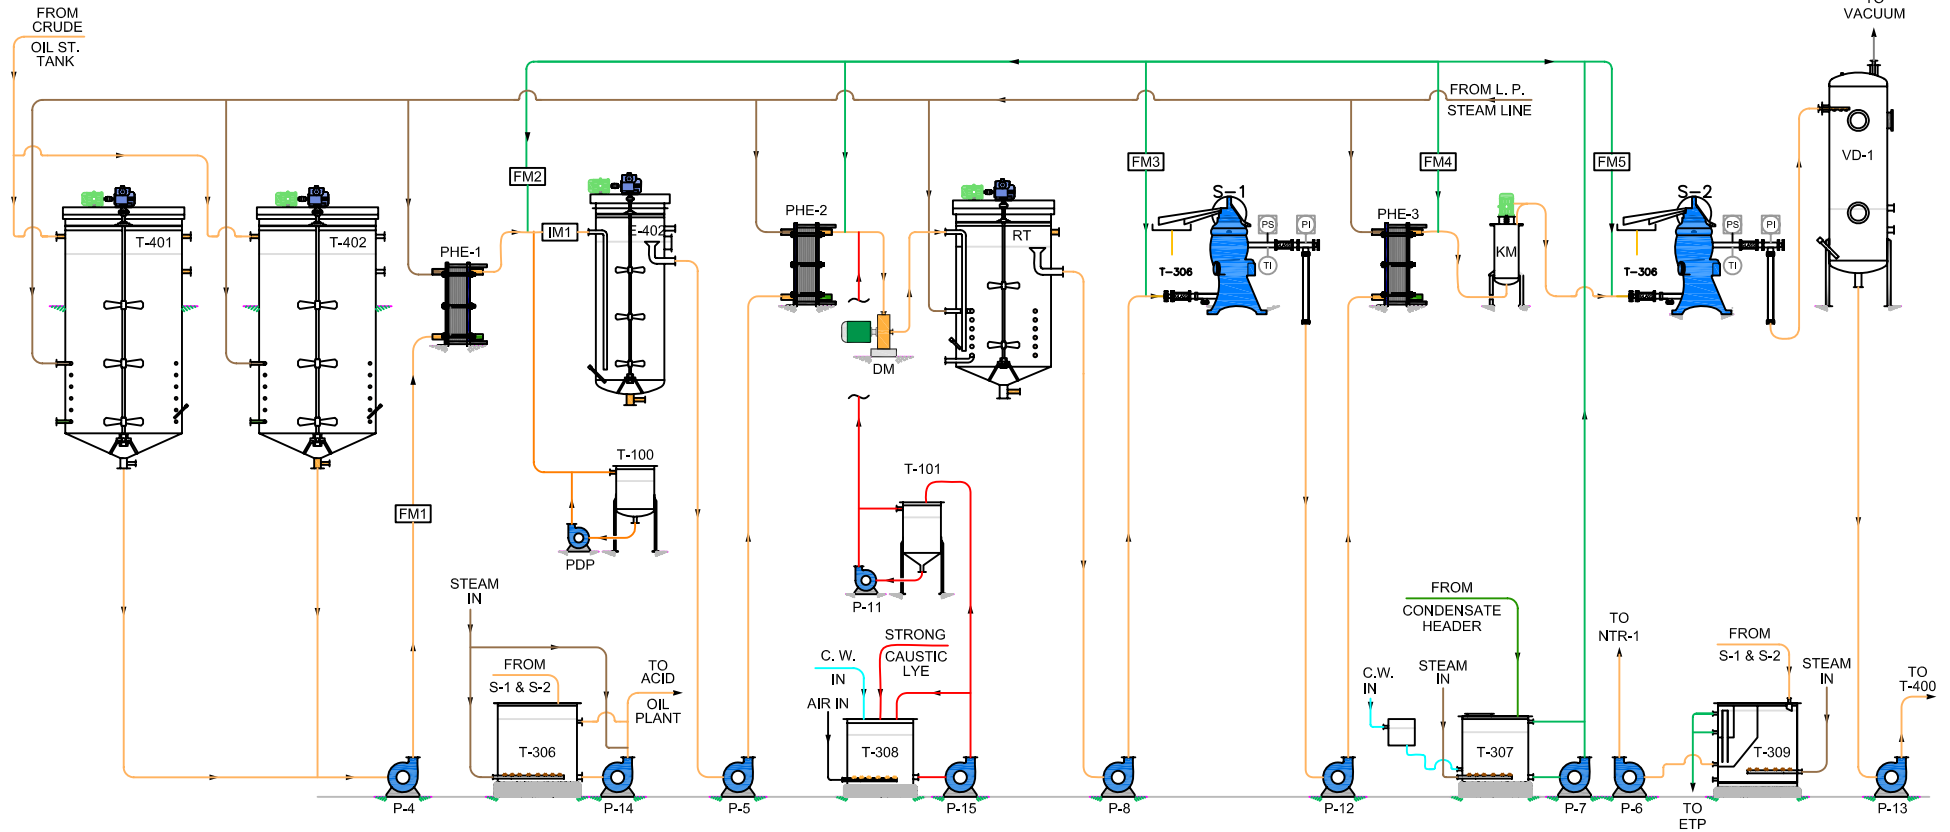

CONTINUOUS NEUTRALISING SECTION



TITLE:-
CONTINUOUS NETRULISING SECTION
CLIENT:- GENERAL



COTTOR PLANTS (INDIA) PVT. LTD.
706, Acme Plaza, Opp. Sangam Talkies, Andheri-Kurla Road
Andheri (East), Mumbai - 400 059. (India) Tel.: +91-22- 2826 4201/2/3/4
Fax: +91-7303178240 E-mail: cottor@vsnl.com Website: www.cottor.com
Certified ISO 9001 : 2015 Company

SCALE:- N.T.S.
DATE:-18-01-2017
DRAWN:- D.S.K.

DRAWING NO.-
CNR100-CP201
PAGE NO. 1 REV.- 0